


SPACING OF STUD
SHEAR CONNECTORS TO
BE IN ACCORDANCE WITH
CSA S304.1 & CSA A370

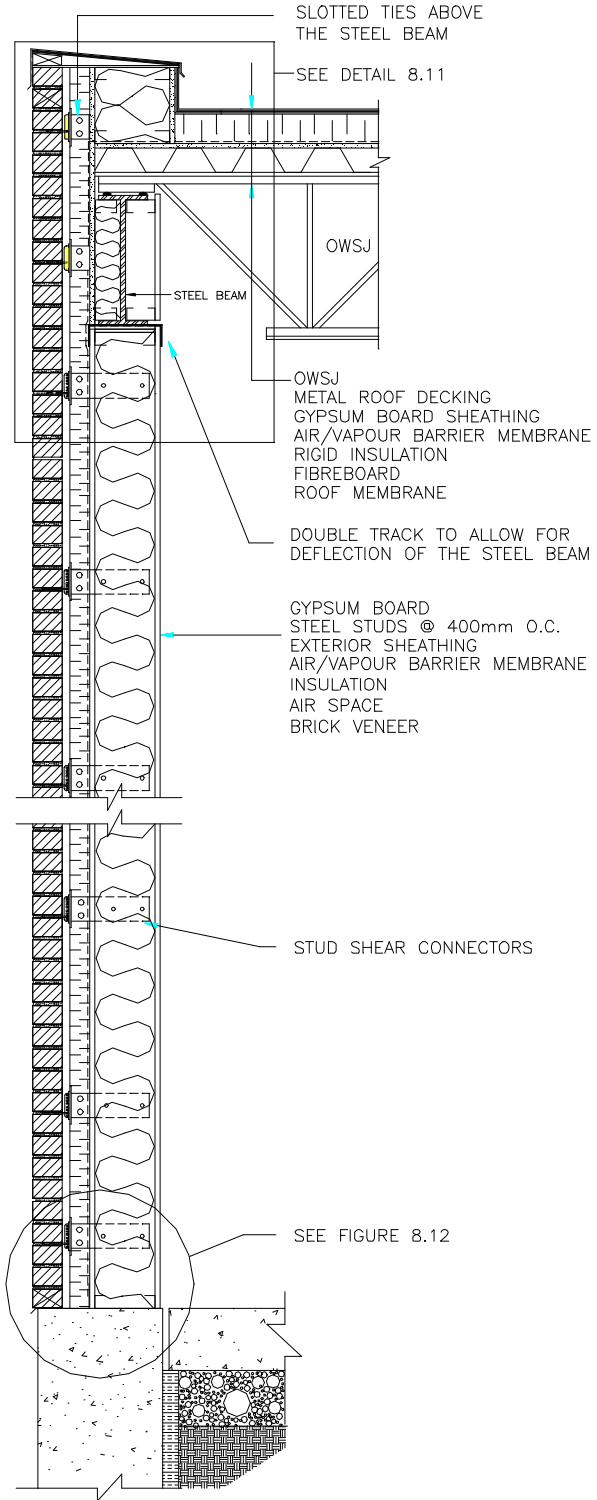

Detail 8.10 – Brick Veneer / Steel Stud O.W.S.J.